## Event: WELL MAINT - RIGLESS Event End:

Schematic (9/9/2011)

Sec. Reason:

TTOC: sfc

7,538.0

Casing

Shoes (ft.

End Status:

Well Classification: DEVELOPMENT

OCCIDENTAL OF ELK HILLS INC 356-35S


Ground Level: 691.0ft


Openings Top/Btm/Type/Status

Datum: ORIGINAL KB @ 714.00ft (default)

API No.: 0403022319

Wellbore: ORIGINALHOLE PBMD: 6,985.0ft Btm TMD: 7,553.0ft Spud Date: 5/11/2003 00:00

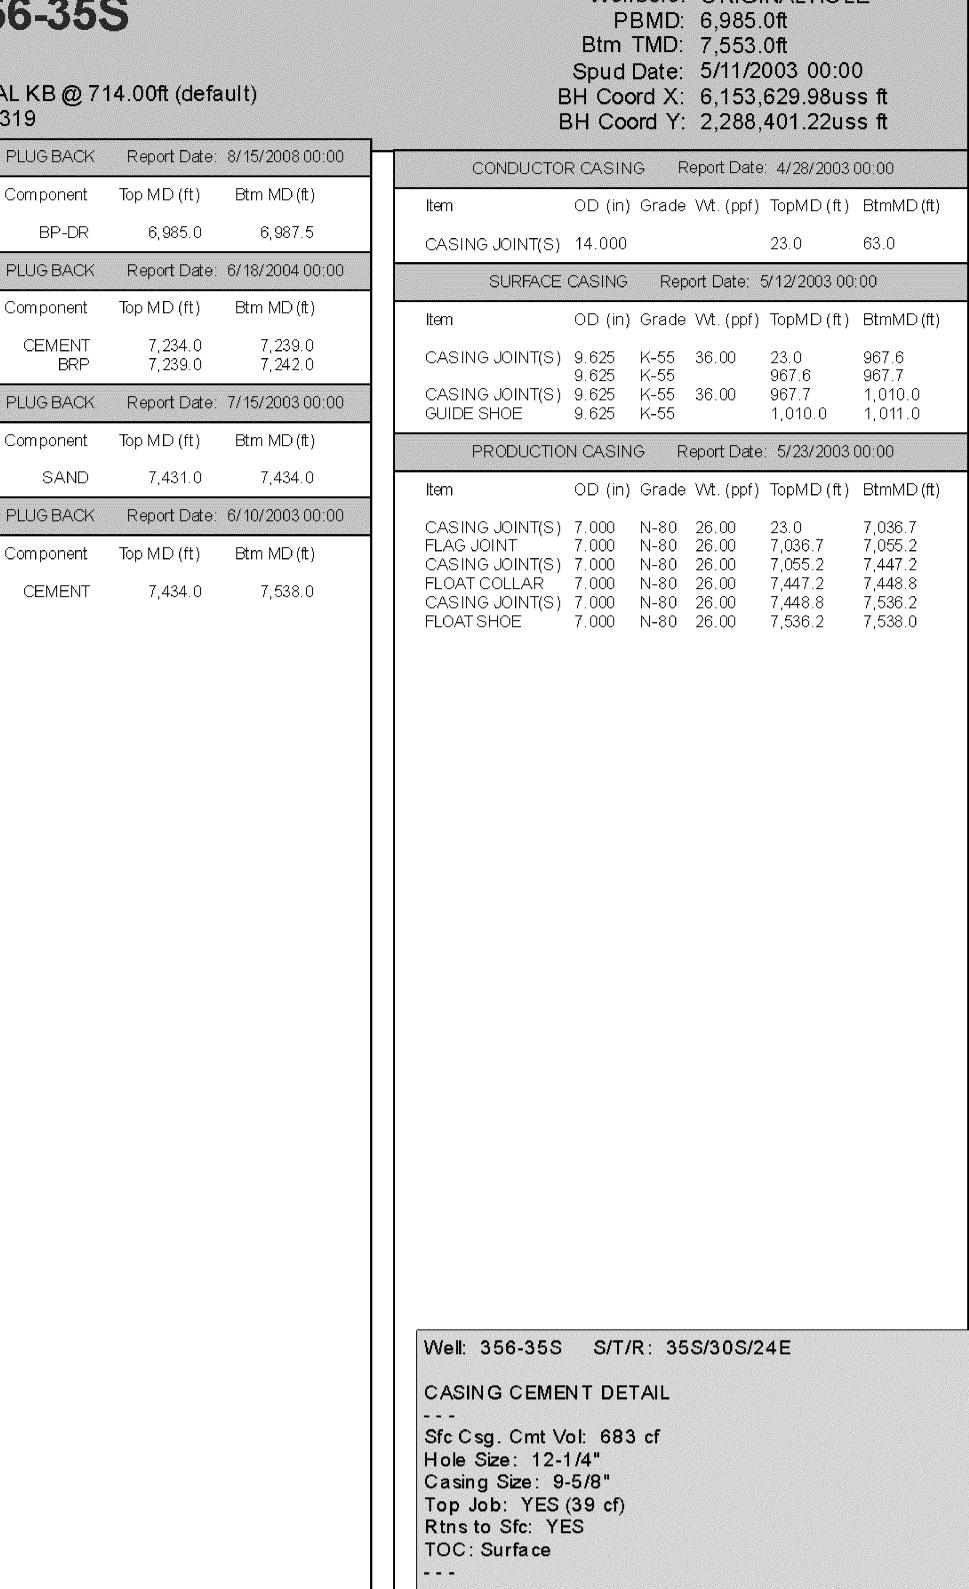

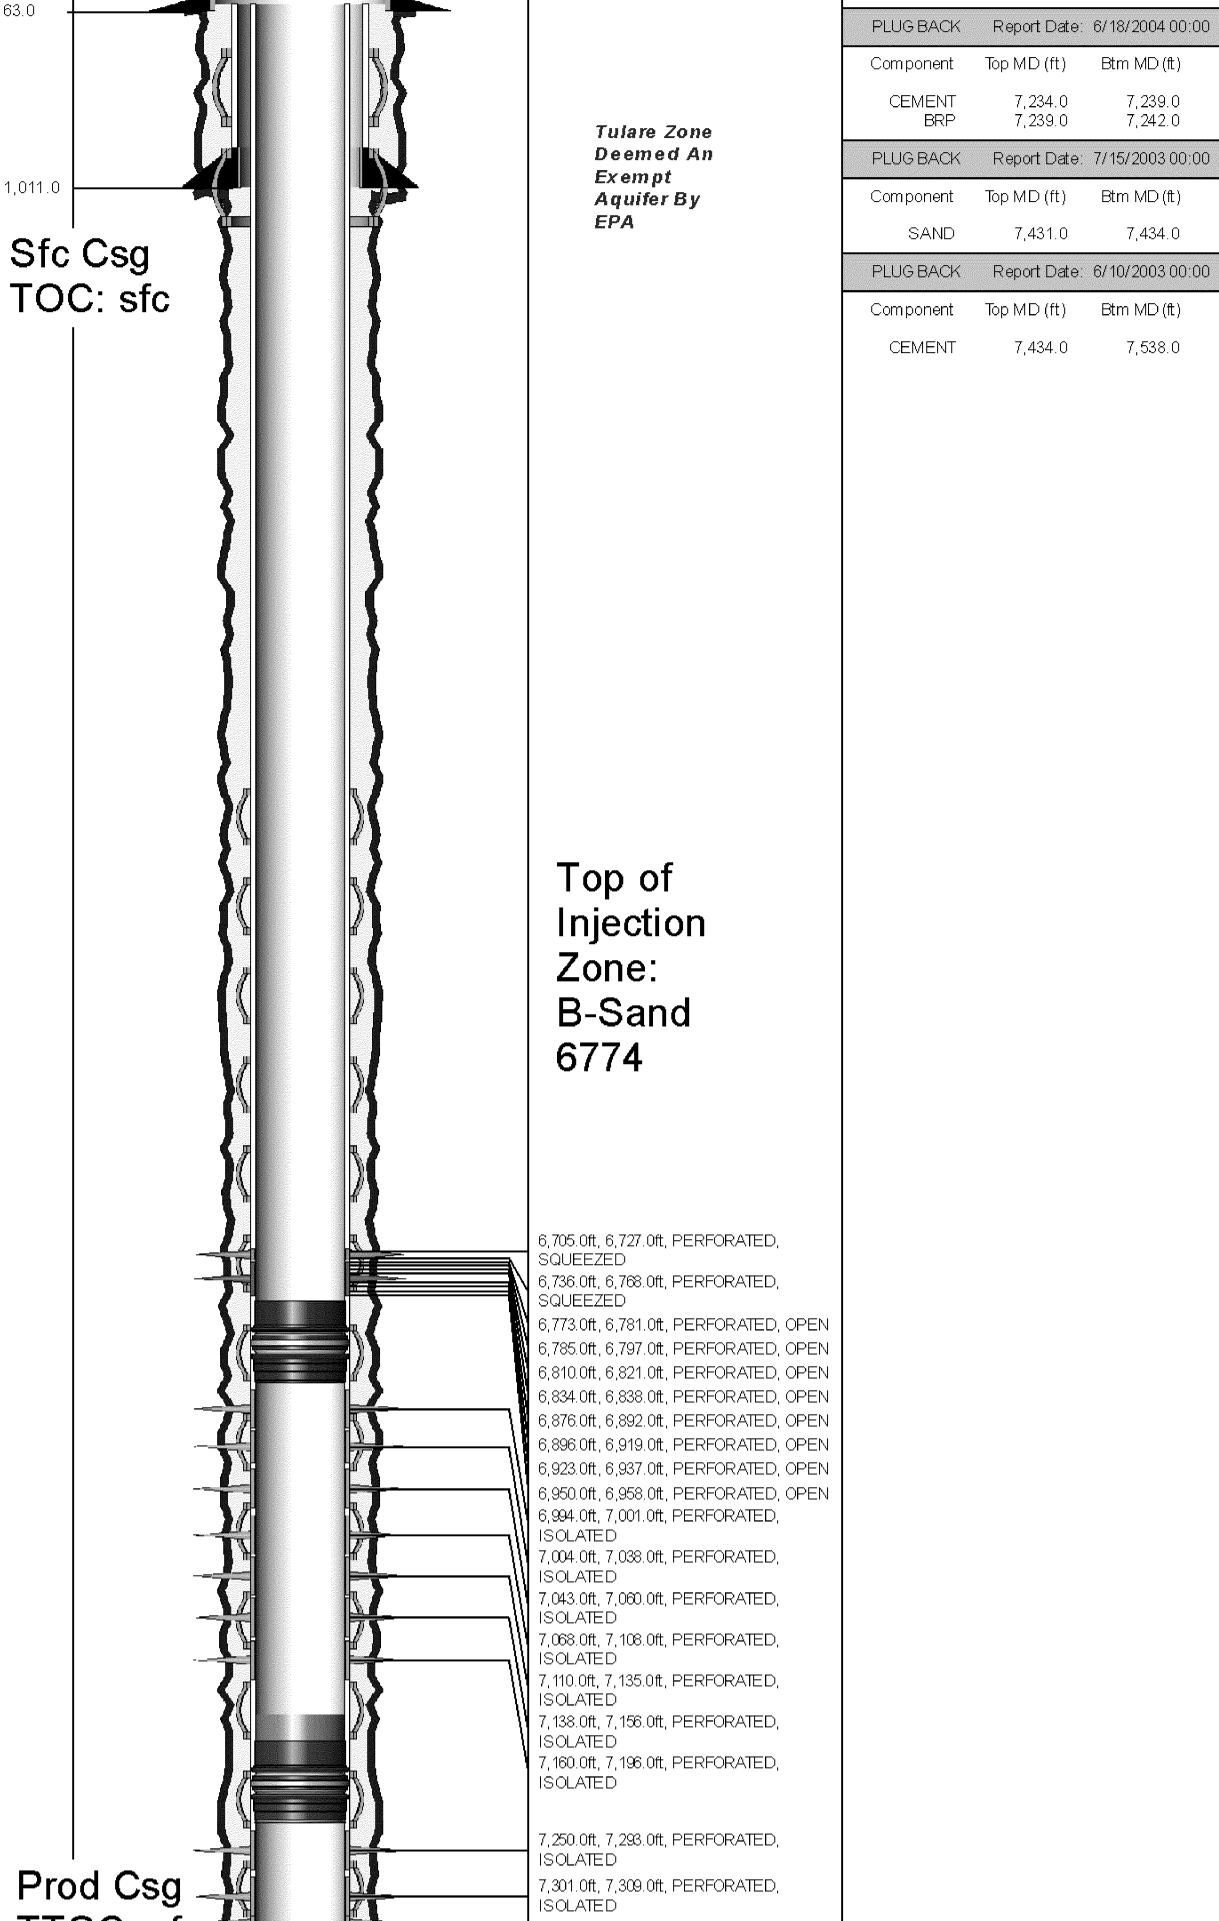

ISOLATED

ISOLATED

ISOLATED

TMD

7,309.0ft, 7,325.0ft, PERFORATED,

7,354.0ft, 7,385.0ft, PERFORATED,

7,385.0ft, 7,395.0ft, PERFORATED,

Top of Formation:

Volume Behind Pipe:

DWN April 2011

1.8 and 1.15 Yield Assumed

Theoretical Calculations (TTOC)

B-Sand 6774'